

## **Appendix A**

### **Figures**

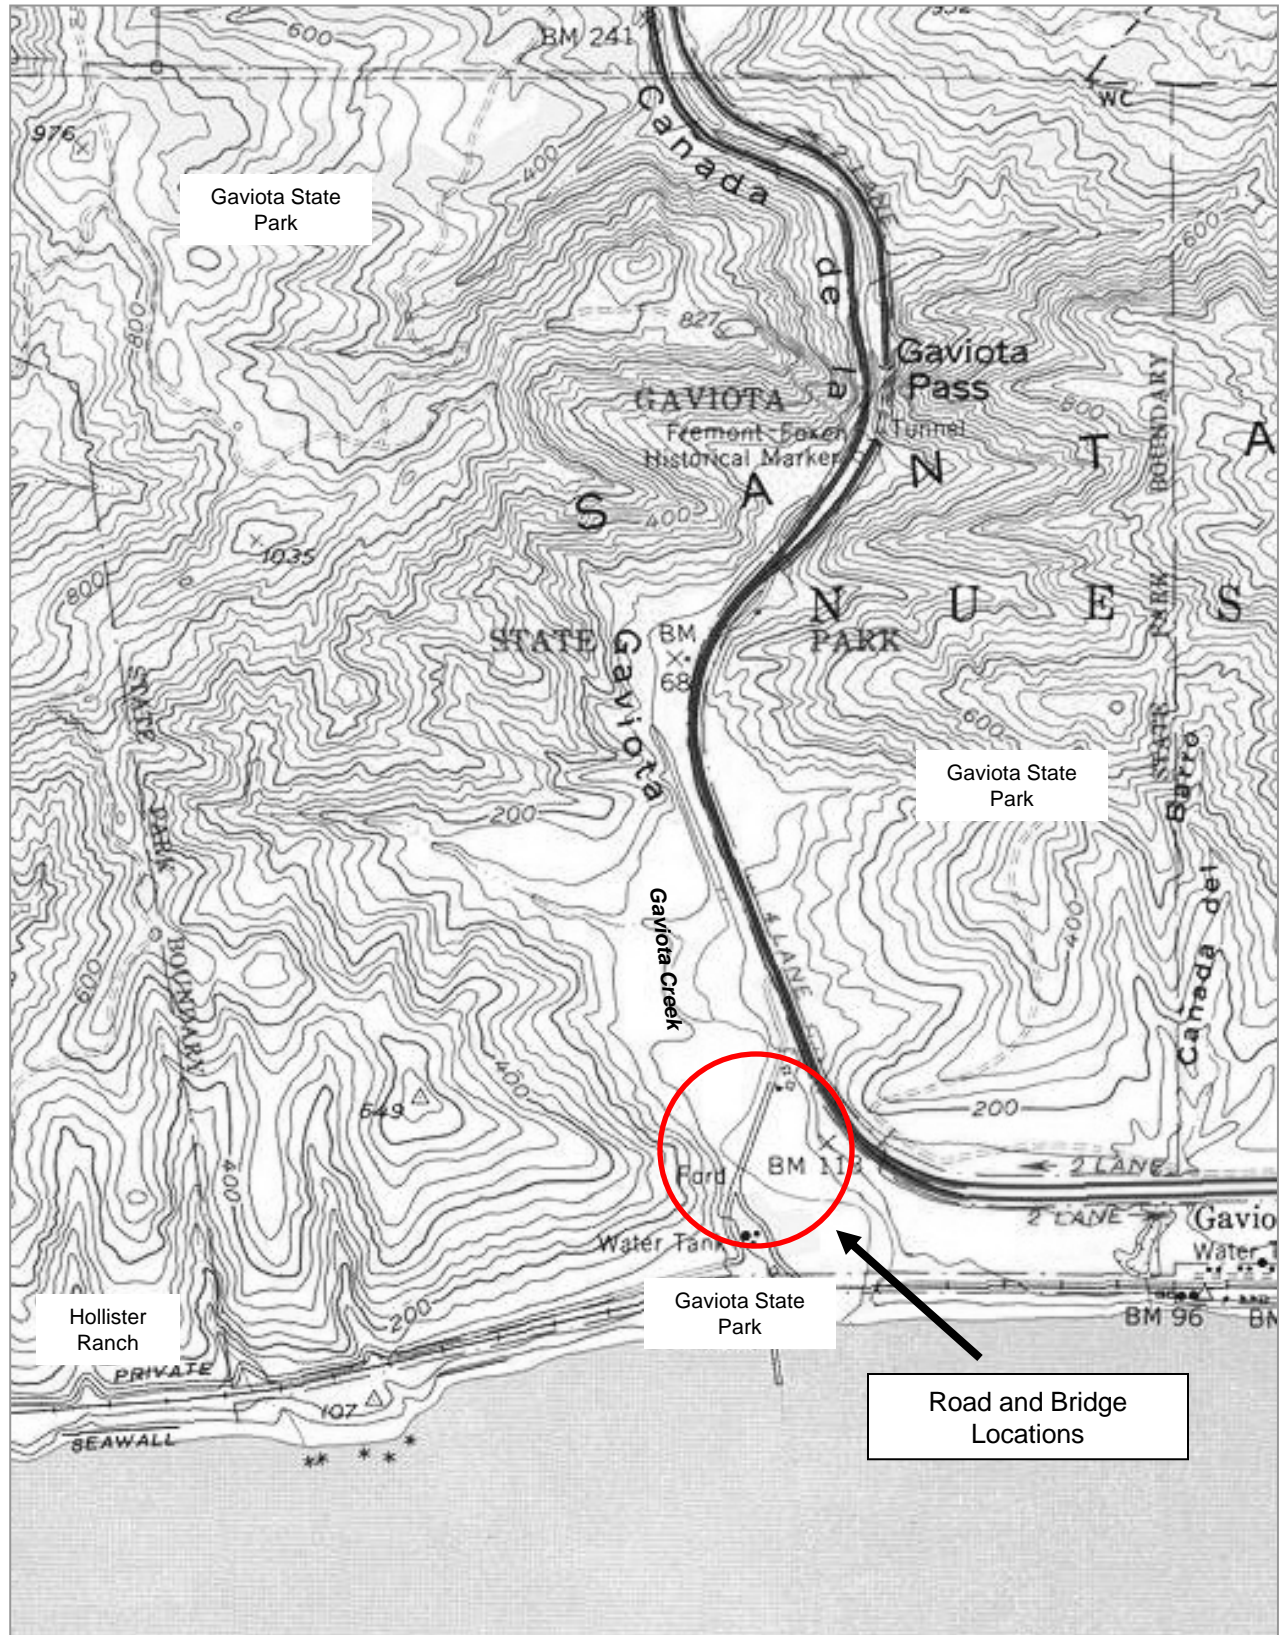


Figure 1. Location of Gaviota Beach Road and Bridge

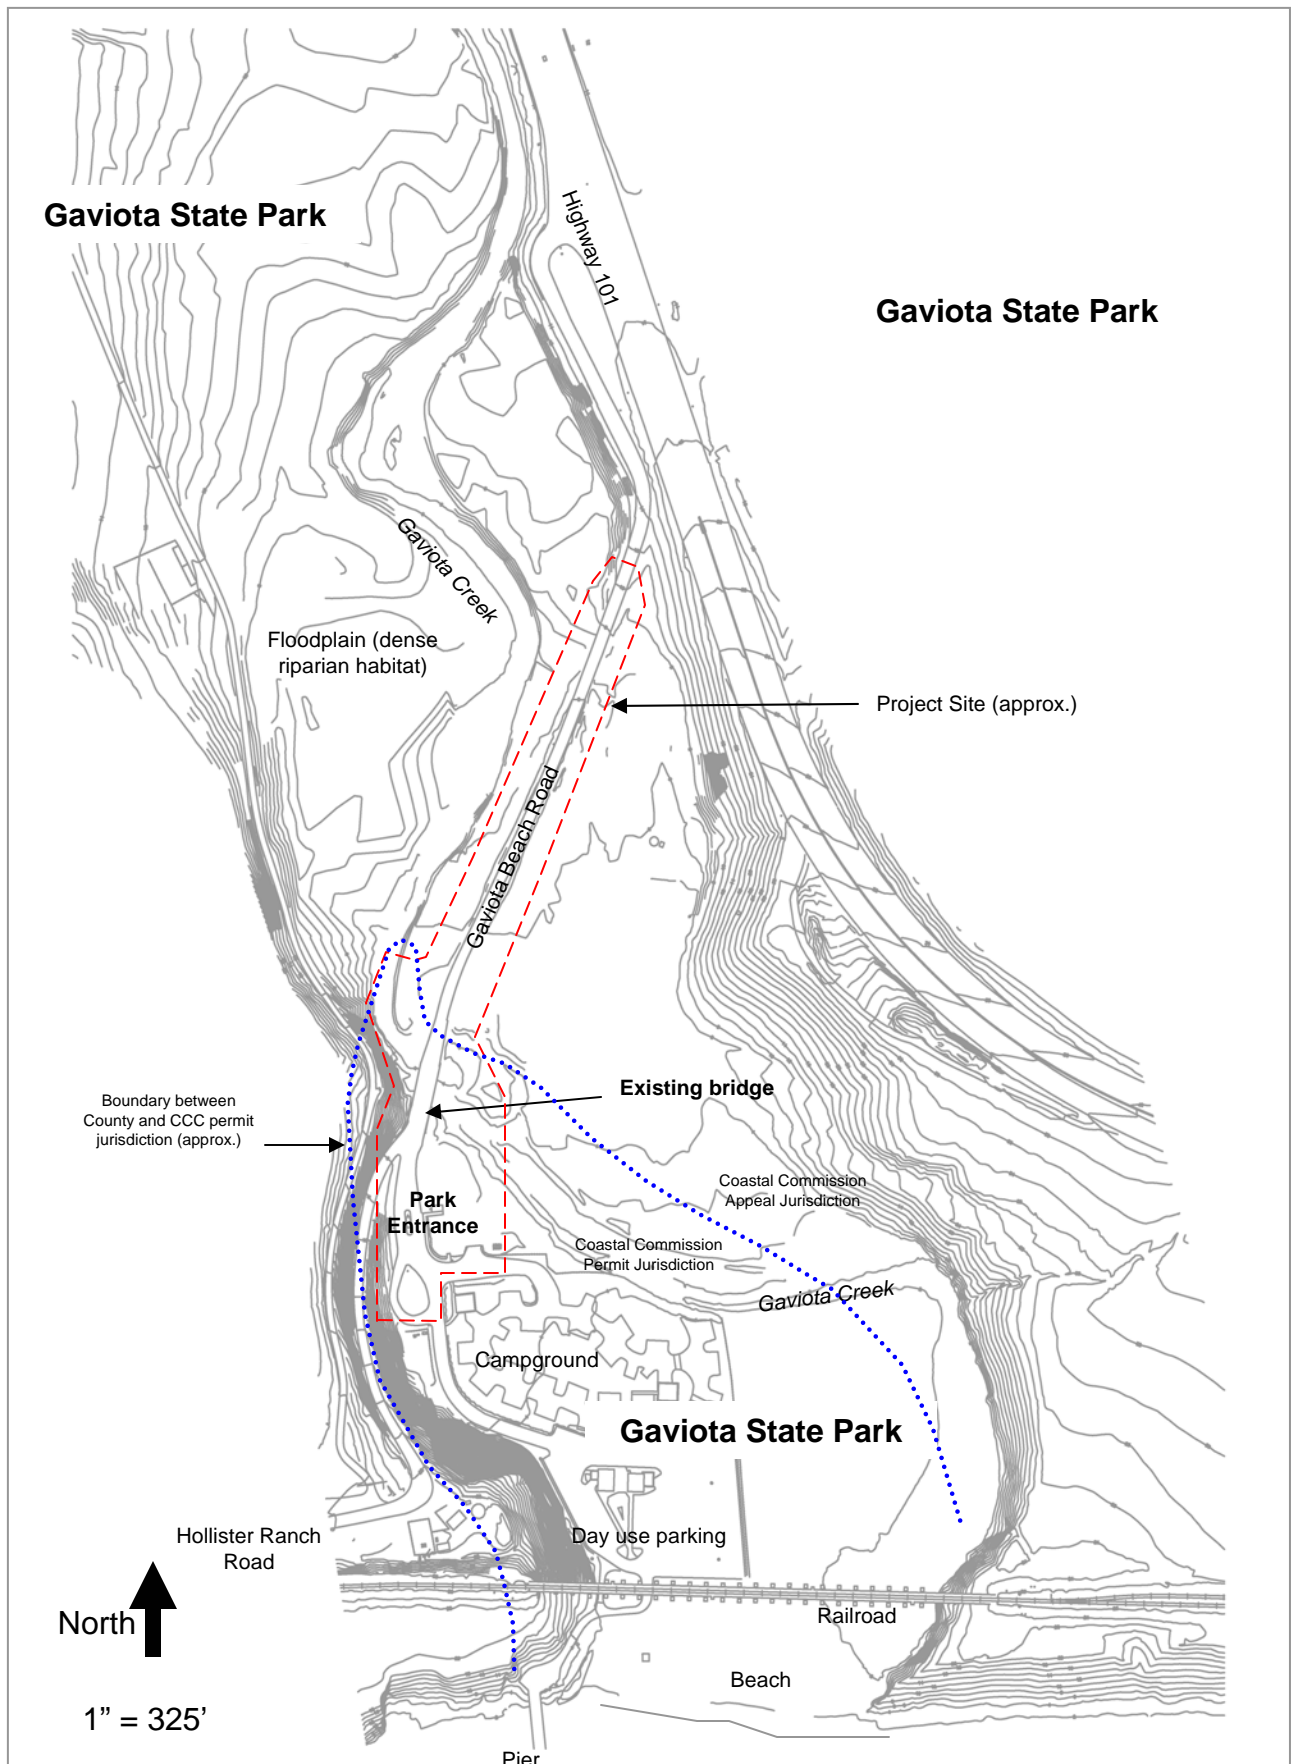


Figure 2. Project Site

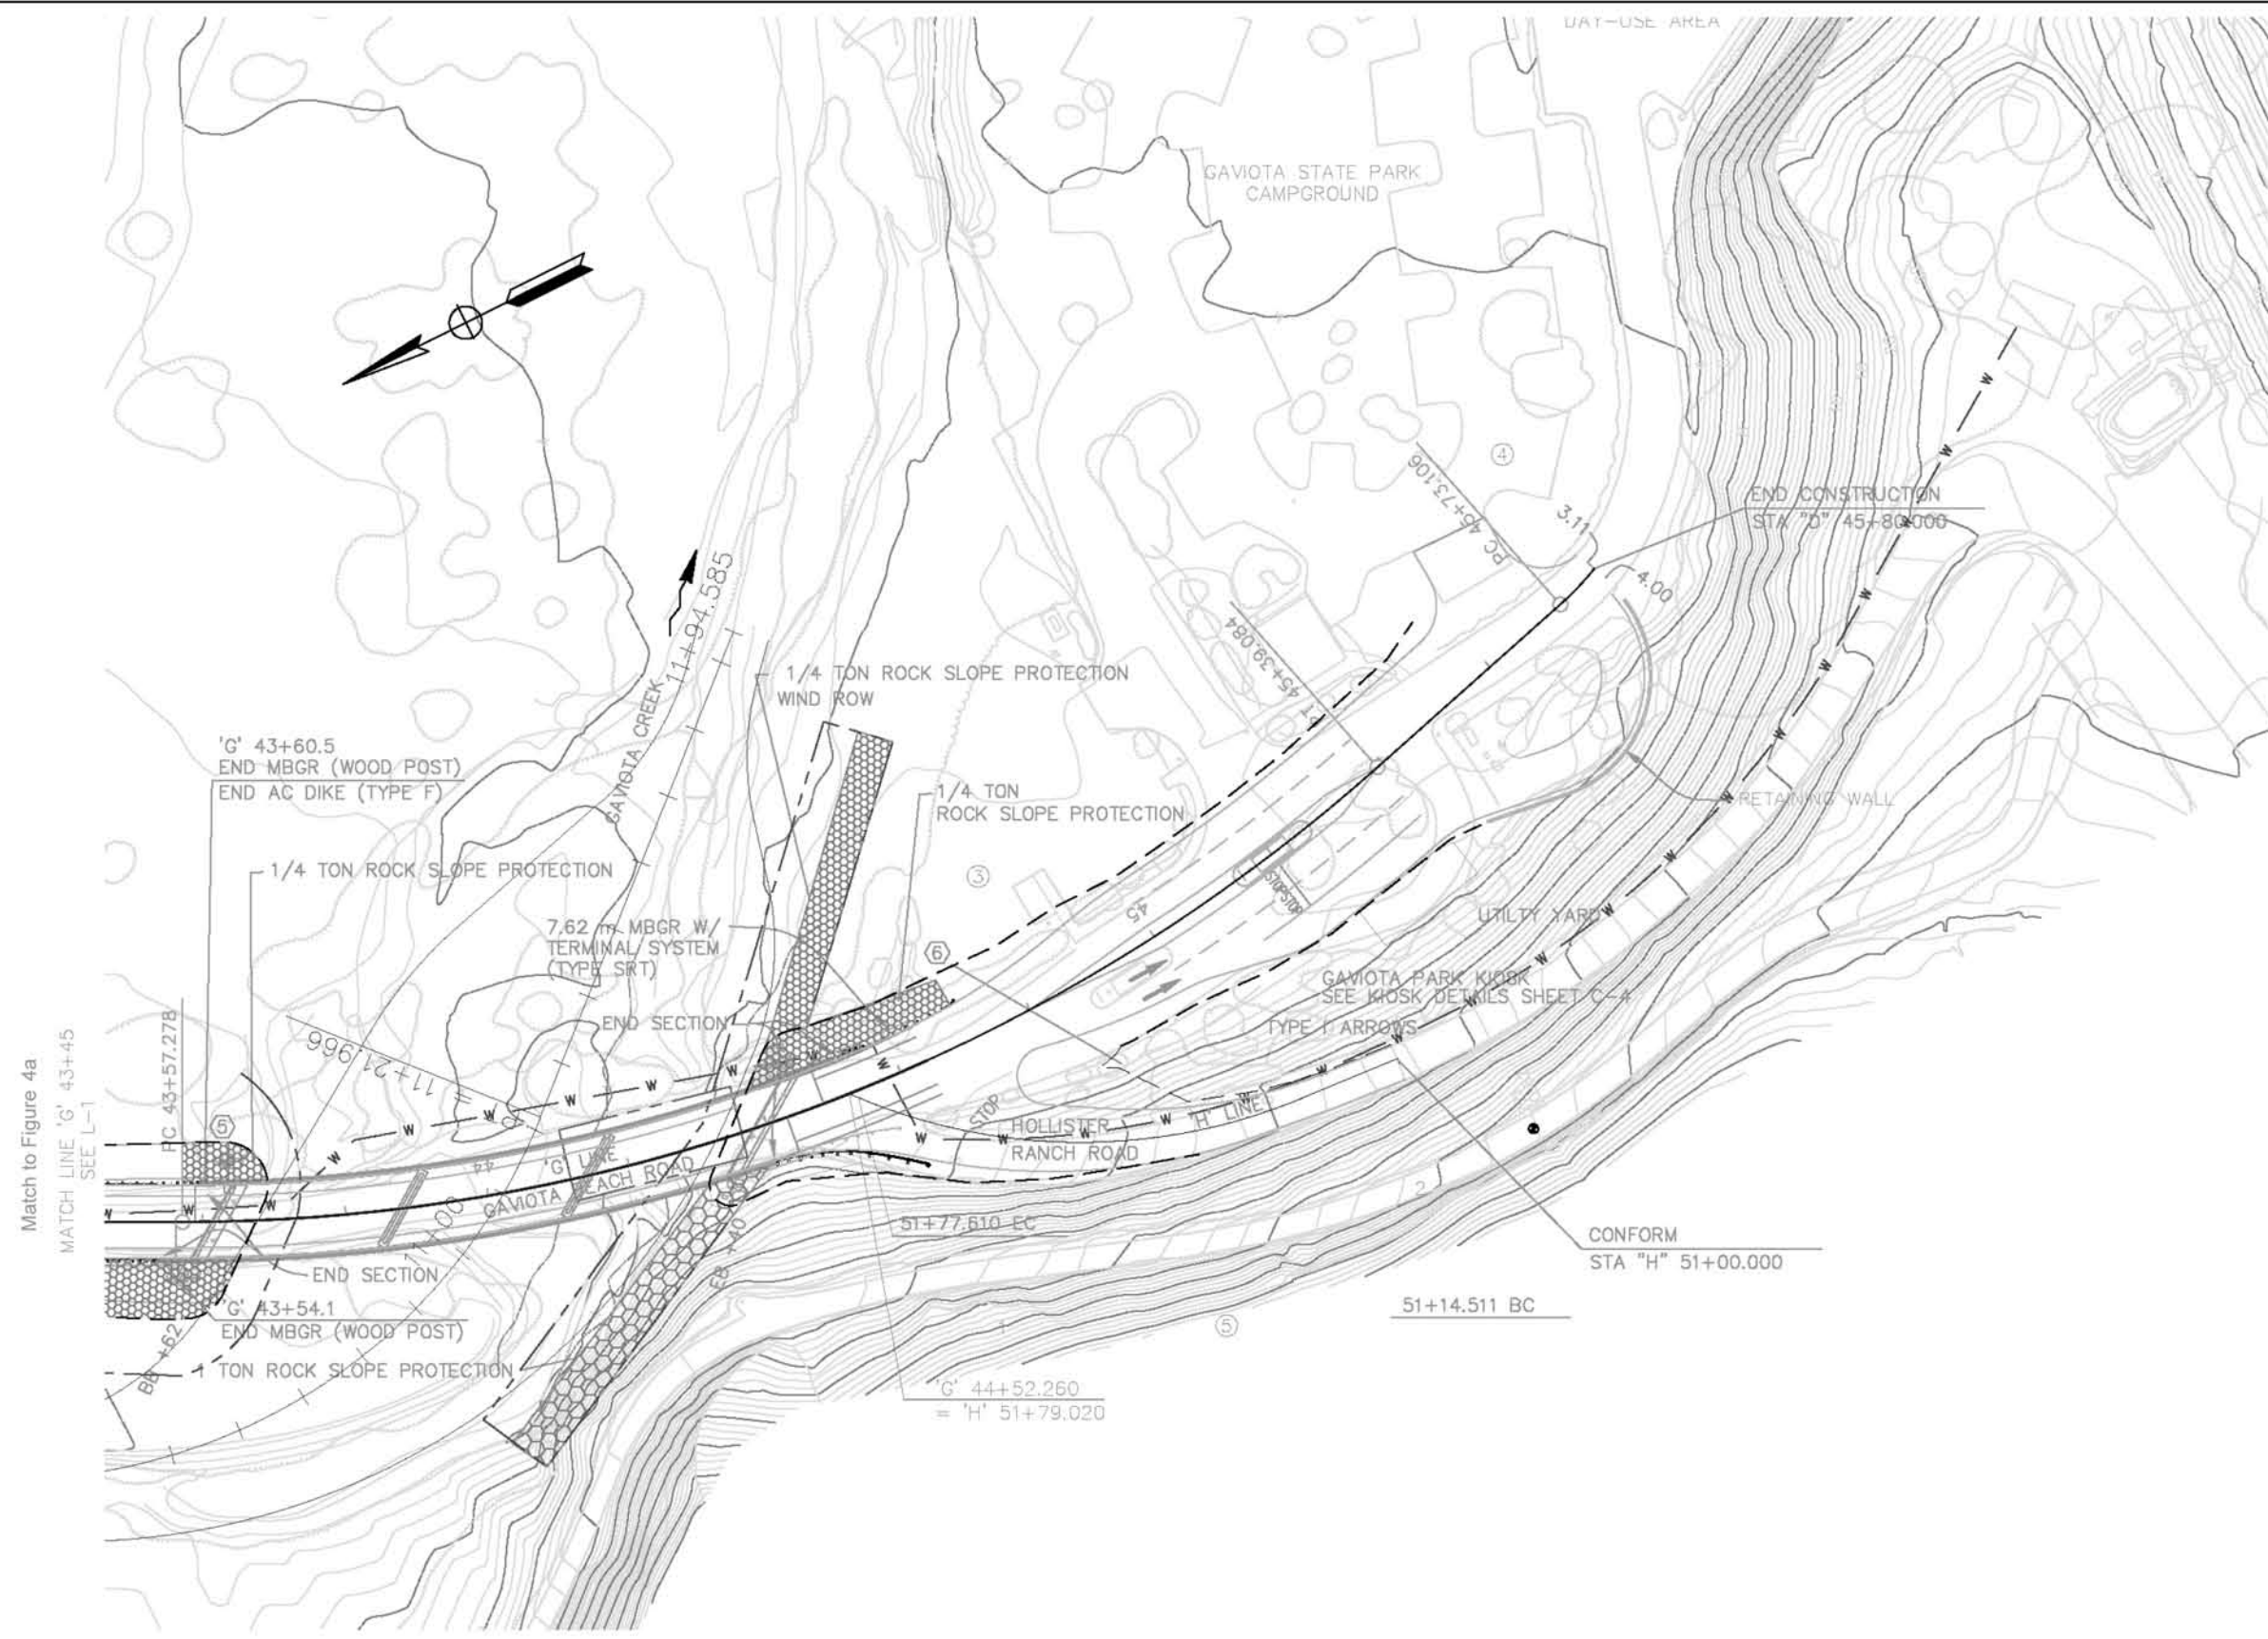




Figure 3. Proposed Project on a Recent Aerial Photograph








Quincy Engineering, Inc.  
3247 Ramos Circle  
Sacramento, CA 95827



ALL DIMENSIONS ARE IN  
METERS UNLESS OTHERWISE SHOWN



FOR REDUCED PLANS  
ORIGINAL SCALE IN MILLIMETERS

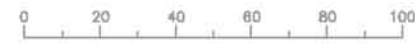


SCALE: 1:500

This engineering drawing was prepared with a metric scale.  
The English scale is 1 inch equals approximately 86 feet.

Figure 4b. Proposed Roadway  
Approach and Bridge:  
Southern Extent

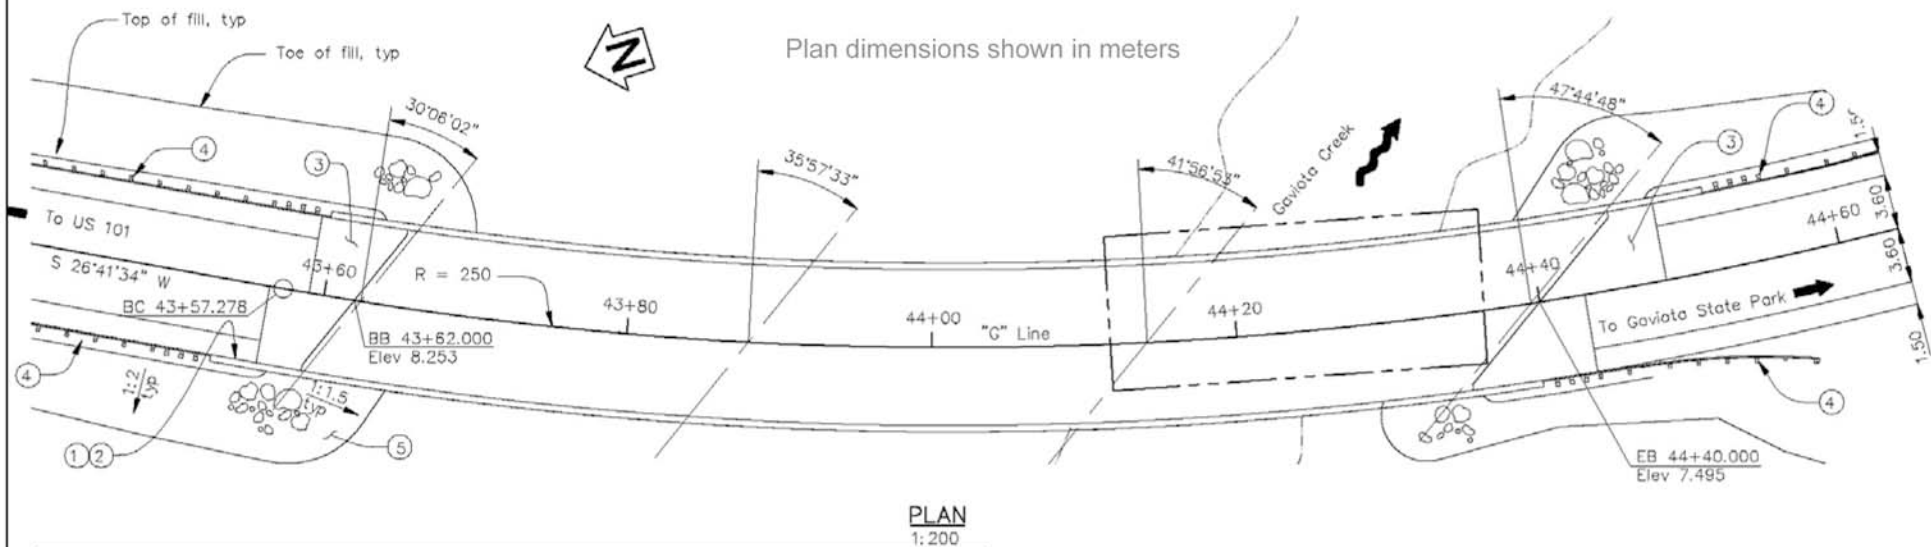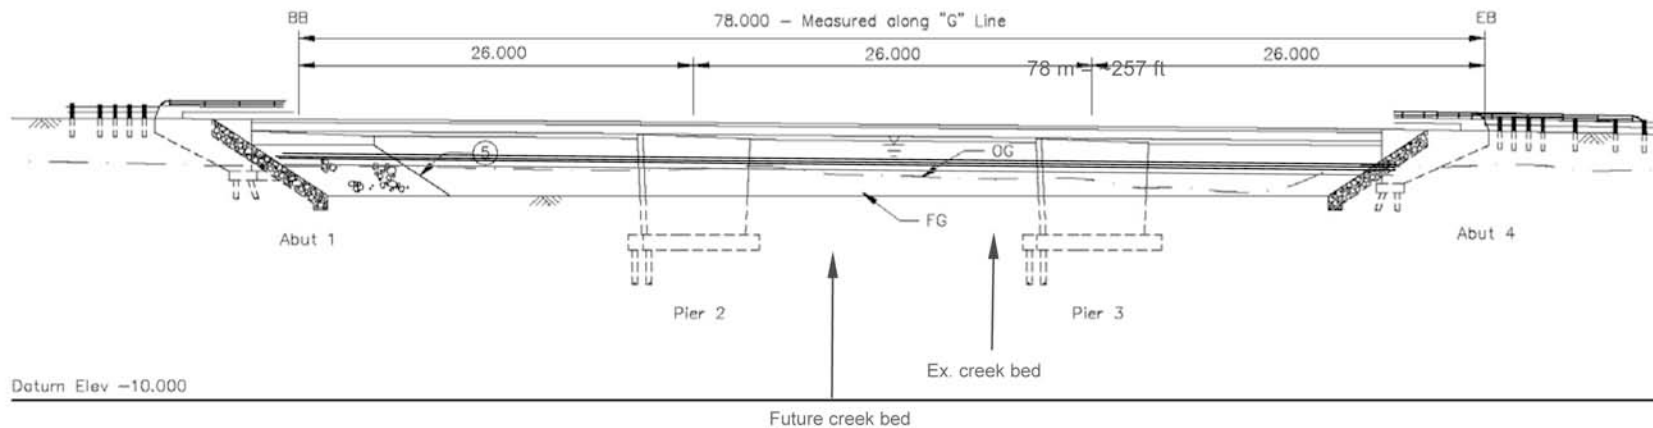

Source: Quincy Engineering 2003.

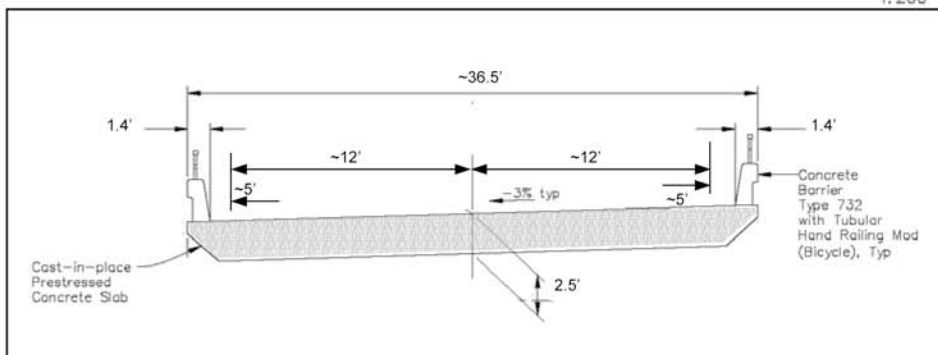

Typical Cross Section  
Dimensions shown in feet

Figure 5. Bridge Plans



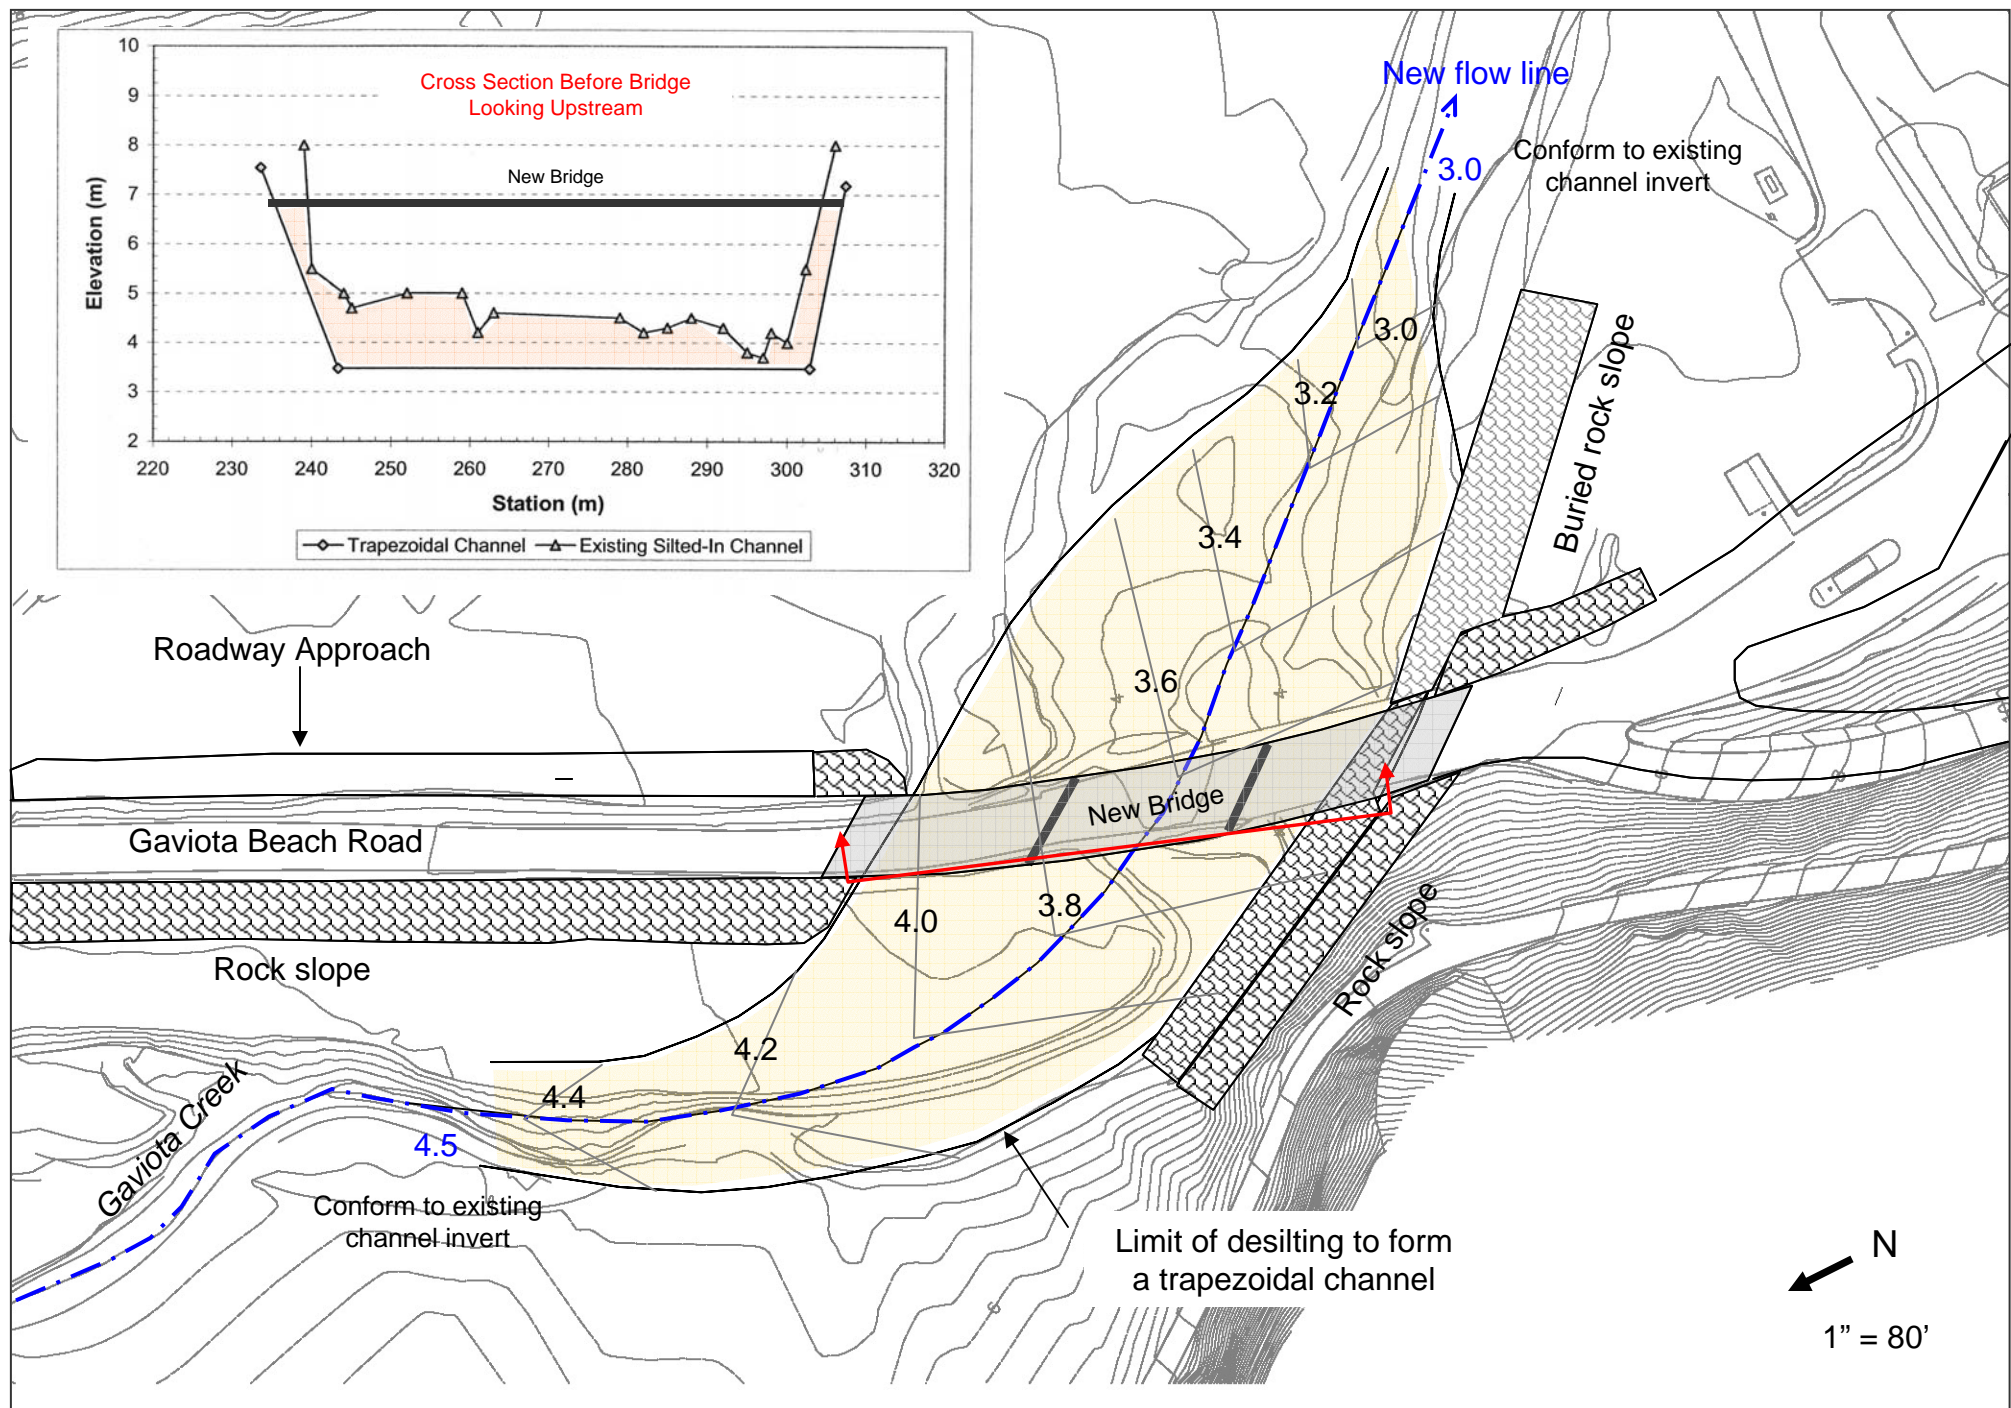


Figure 6. Creek Channel to be Desilted



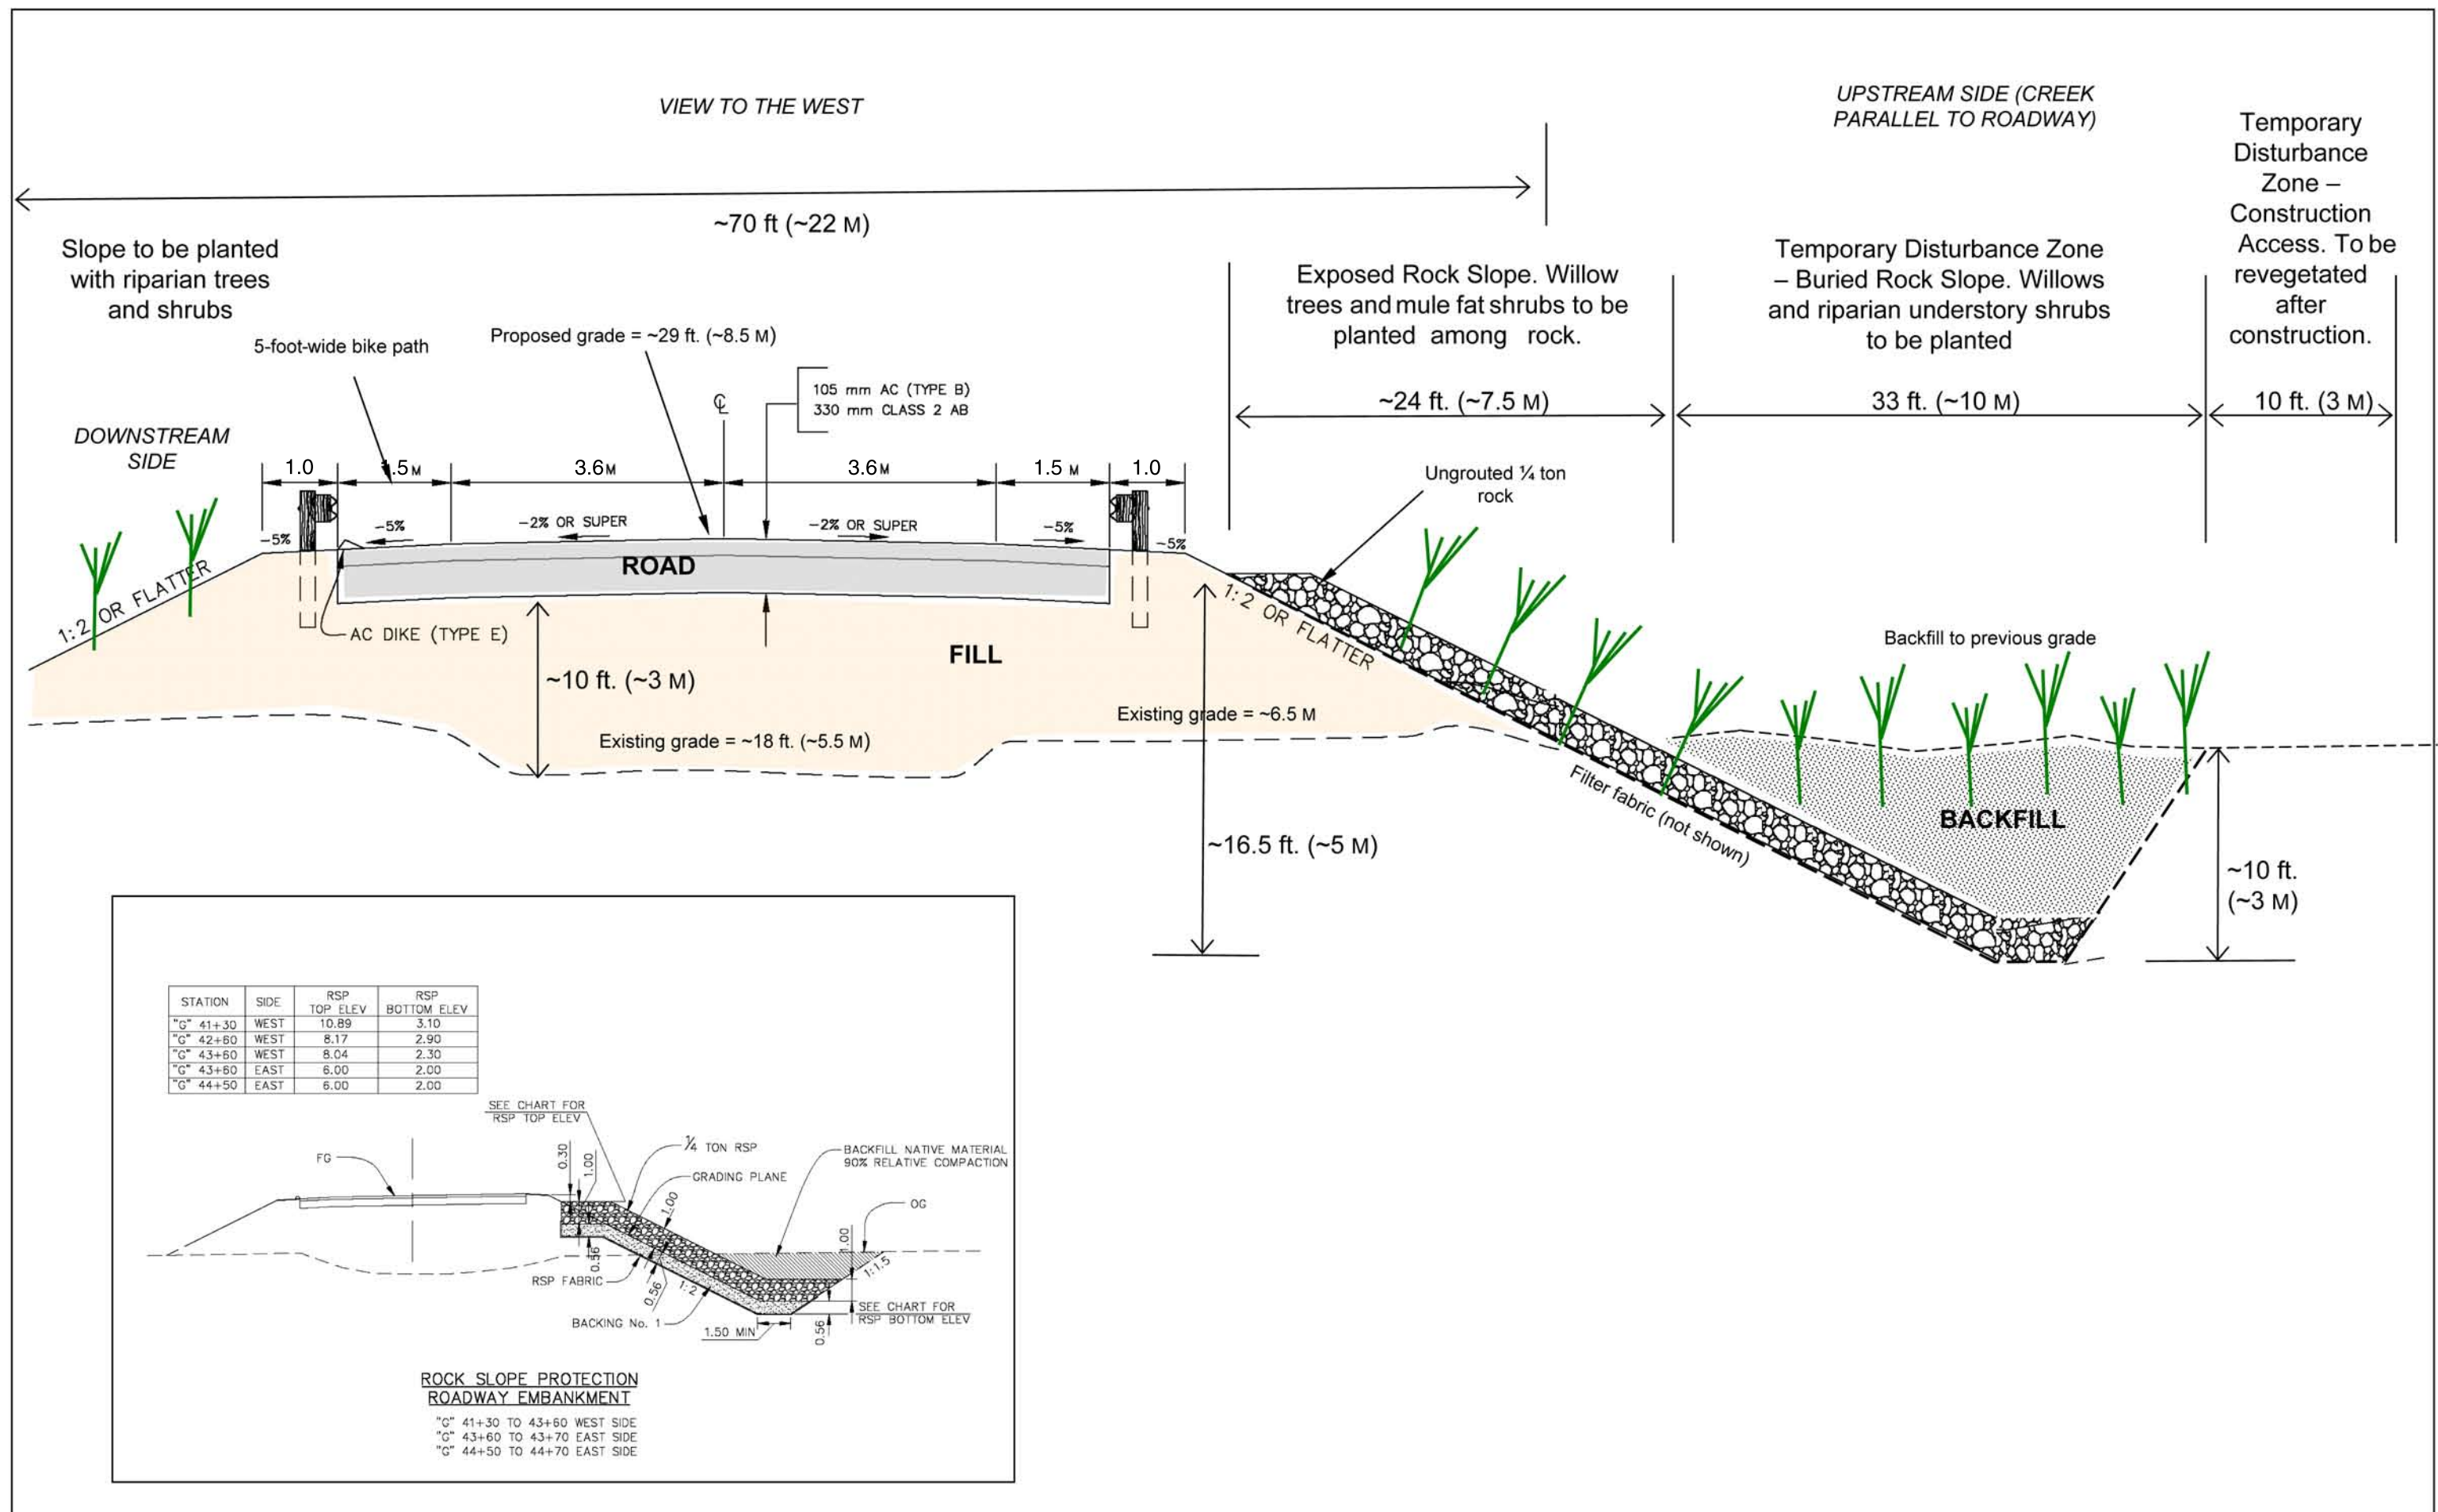


Figure 7. Typical Cross Section of Roadway Approach